


Section A-A

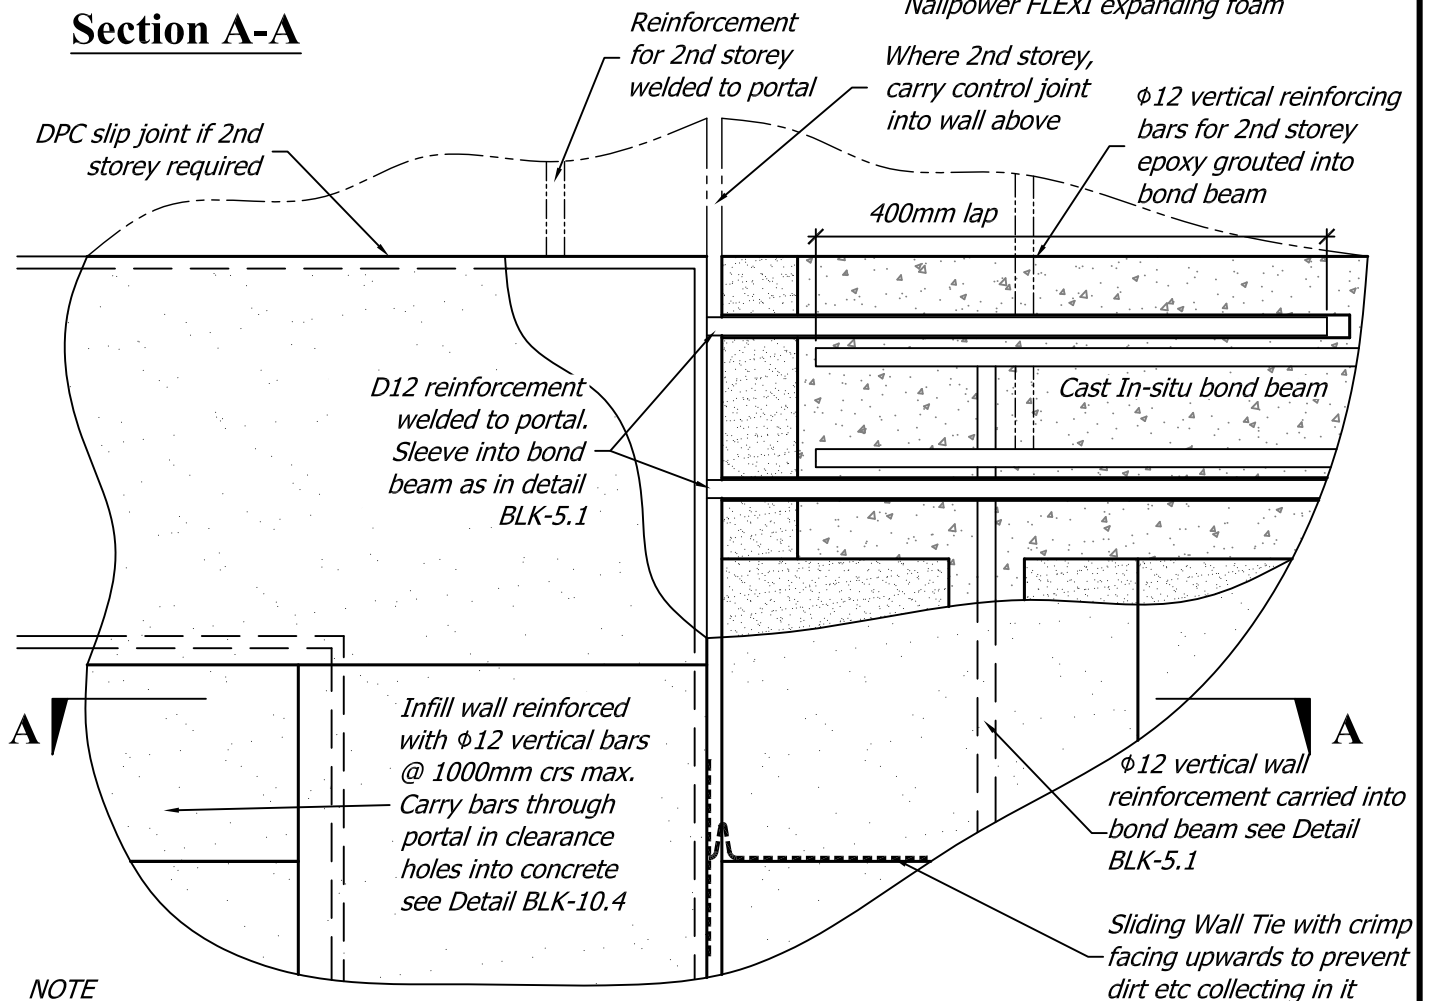

NOTE
See Detail BLK-10.4 for typical arrangement of Portal

Copyright © Superbuild International Ltd 2013

Supercrete™

Title: **Typical Knee Detail for Steel Portal Frame Encased in Supercrete™ Block**

BLOCK CONSTRUCTION

Date: **September 2013**

Scale: **1:5**

Detail No. **BLK-10.5**

This drawing must be read in conjunction with the Supercrete Block Design Guide