


200/300 centres at sheet edges and over studs/nogs

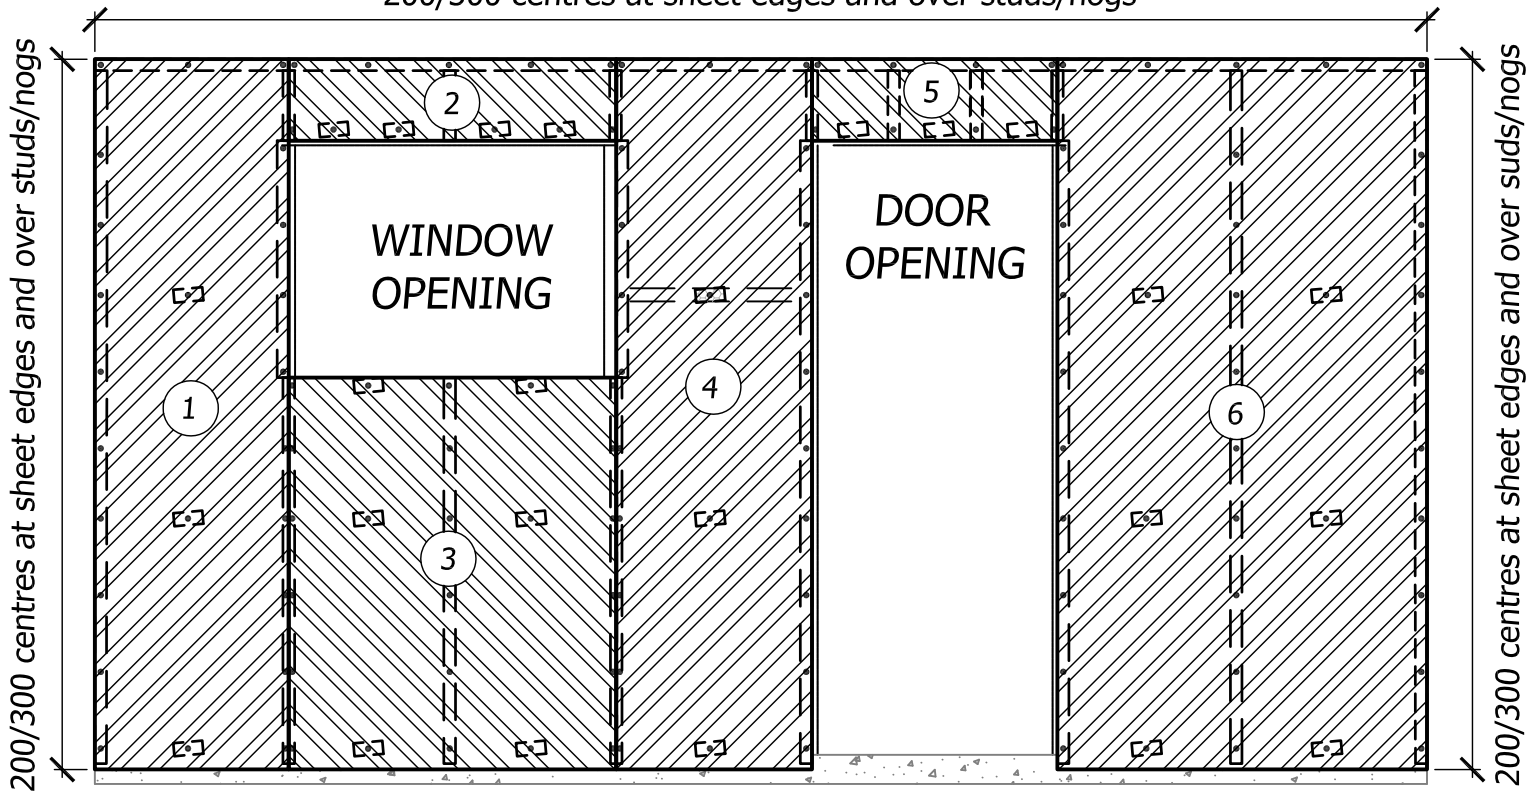


Note: Low, medium and high wind zones require nailing over structural framing at 300mm centres. Very high wind zones require nailing over structural framing at 200mm centres

4 x 5 Supercoat Sticky Mesh reinforcing butterflies

3.5 x 3.8mm Supercoat Grid Mesh reinforcing to entire wall

Around Meterbox

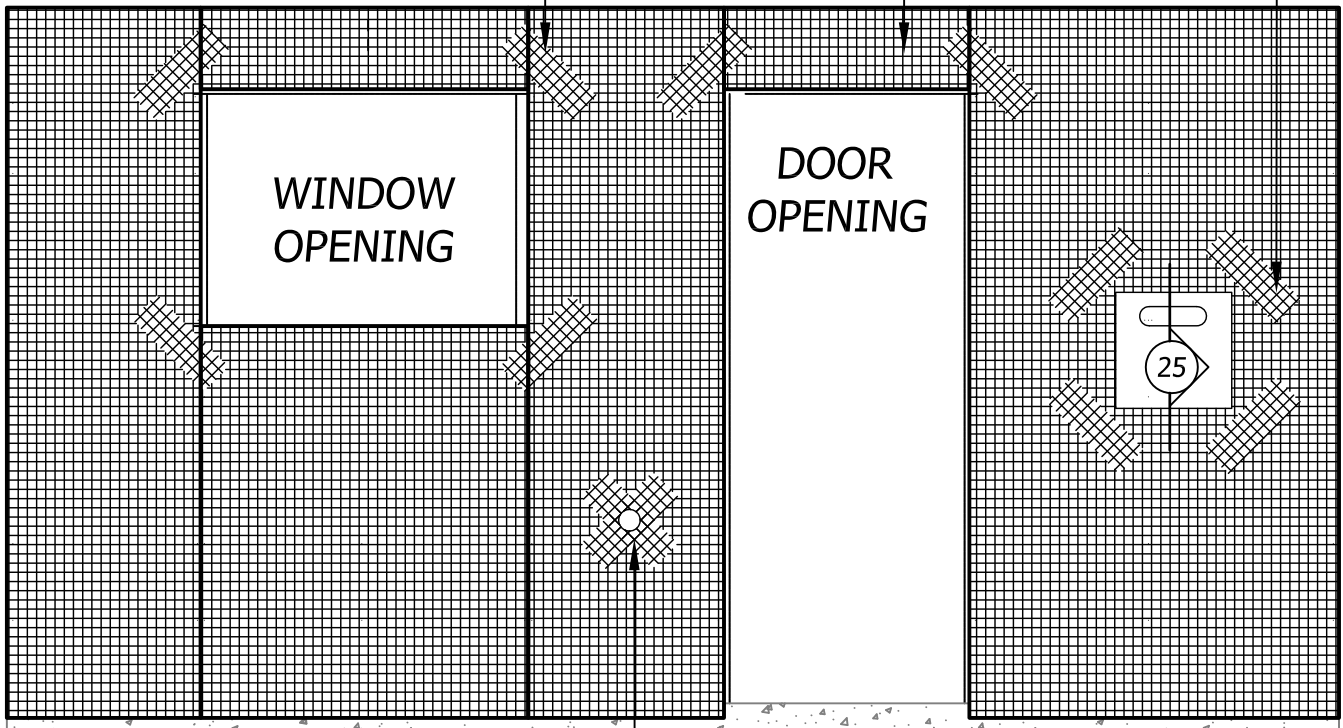

Around pipe penetrations



Title: **EPS and Mesh Layouts**

Date: April 2014 Scale: N.T.S. Detail No. SP 2-0

This drawing must be read in conjunction with the Superpol Cladding Design Guide