



NOTE:

All battening and panel installation is performed by registered Supercrete™ Panel Installers. These details are shown for general information purposes only

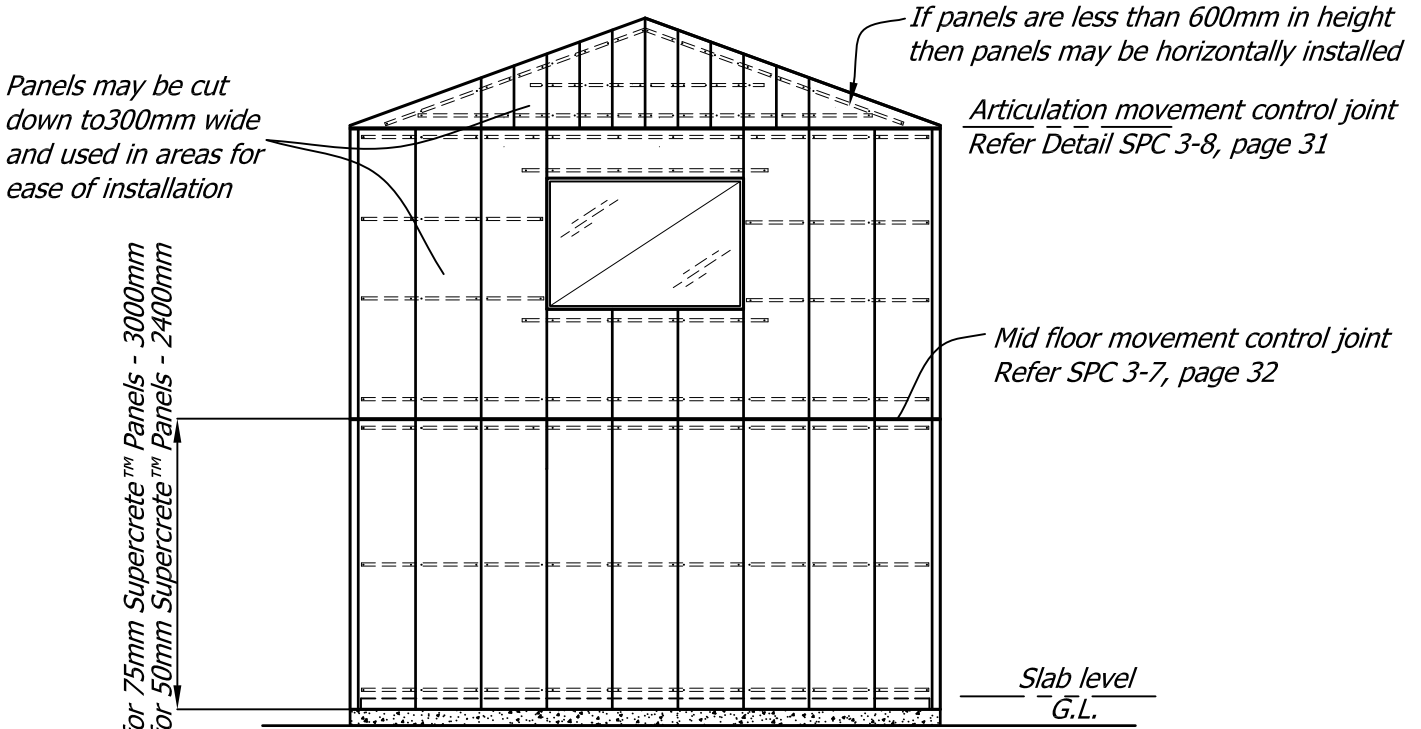

Gable End Elevation

Copyright © Superbuild International Ltd 2013

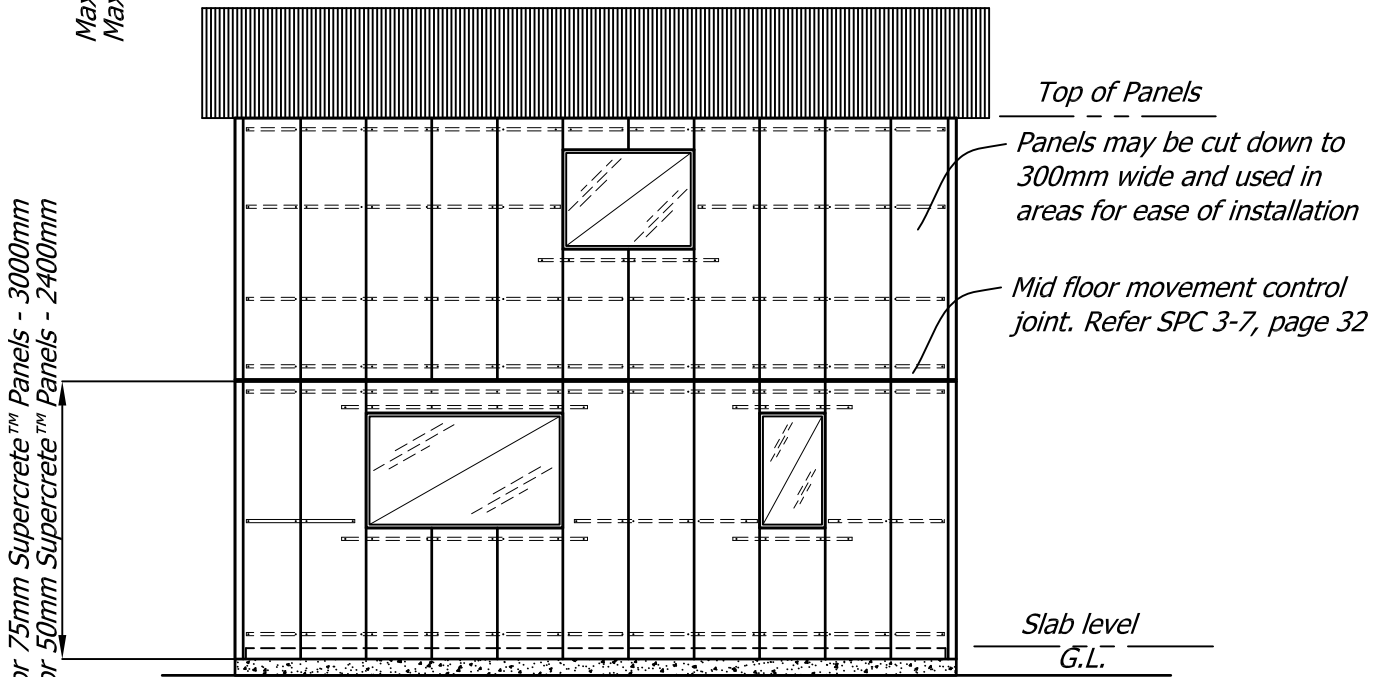

Side/Eaves Elevation

NOTE:

1. The Supercrete™ Distributor determines the number of battens and batten spacing using wind and earthquake load information provided by the building owner
2. Vertical control joints not shown on these details. Refer to Section 2.2.2.1, page 13 for control joint locations. Building owner to specify control joint locations on the project construction drawings.

Supercrete™

**PANEL CLADDING
CONSTRUCTION**

Title: Supercrete™ Panel Two Storey Construction
Details with Single Horizontal Control Joint

Date: February 2014

Scale: N.T.S.

Detail No. SPC 1-4b

This drawing must be read in conjunction with the Supercrete Panel Cladding System Design & Installation Guide